

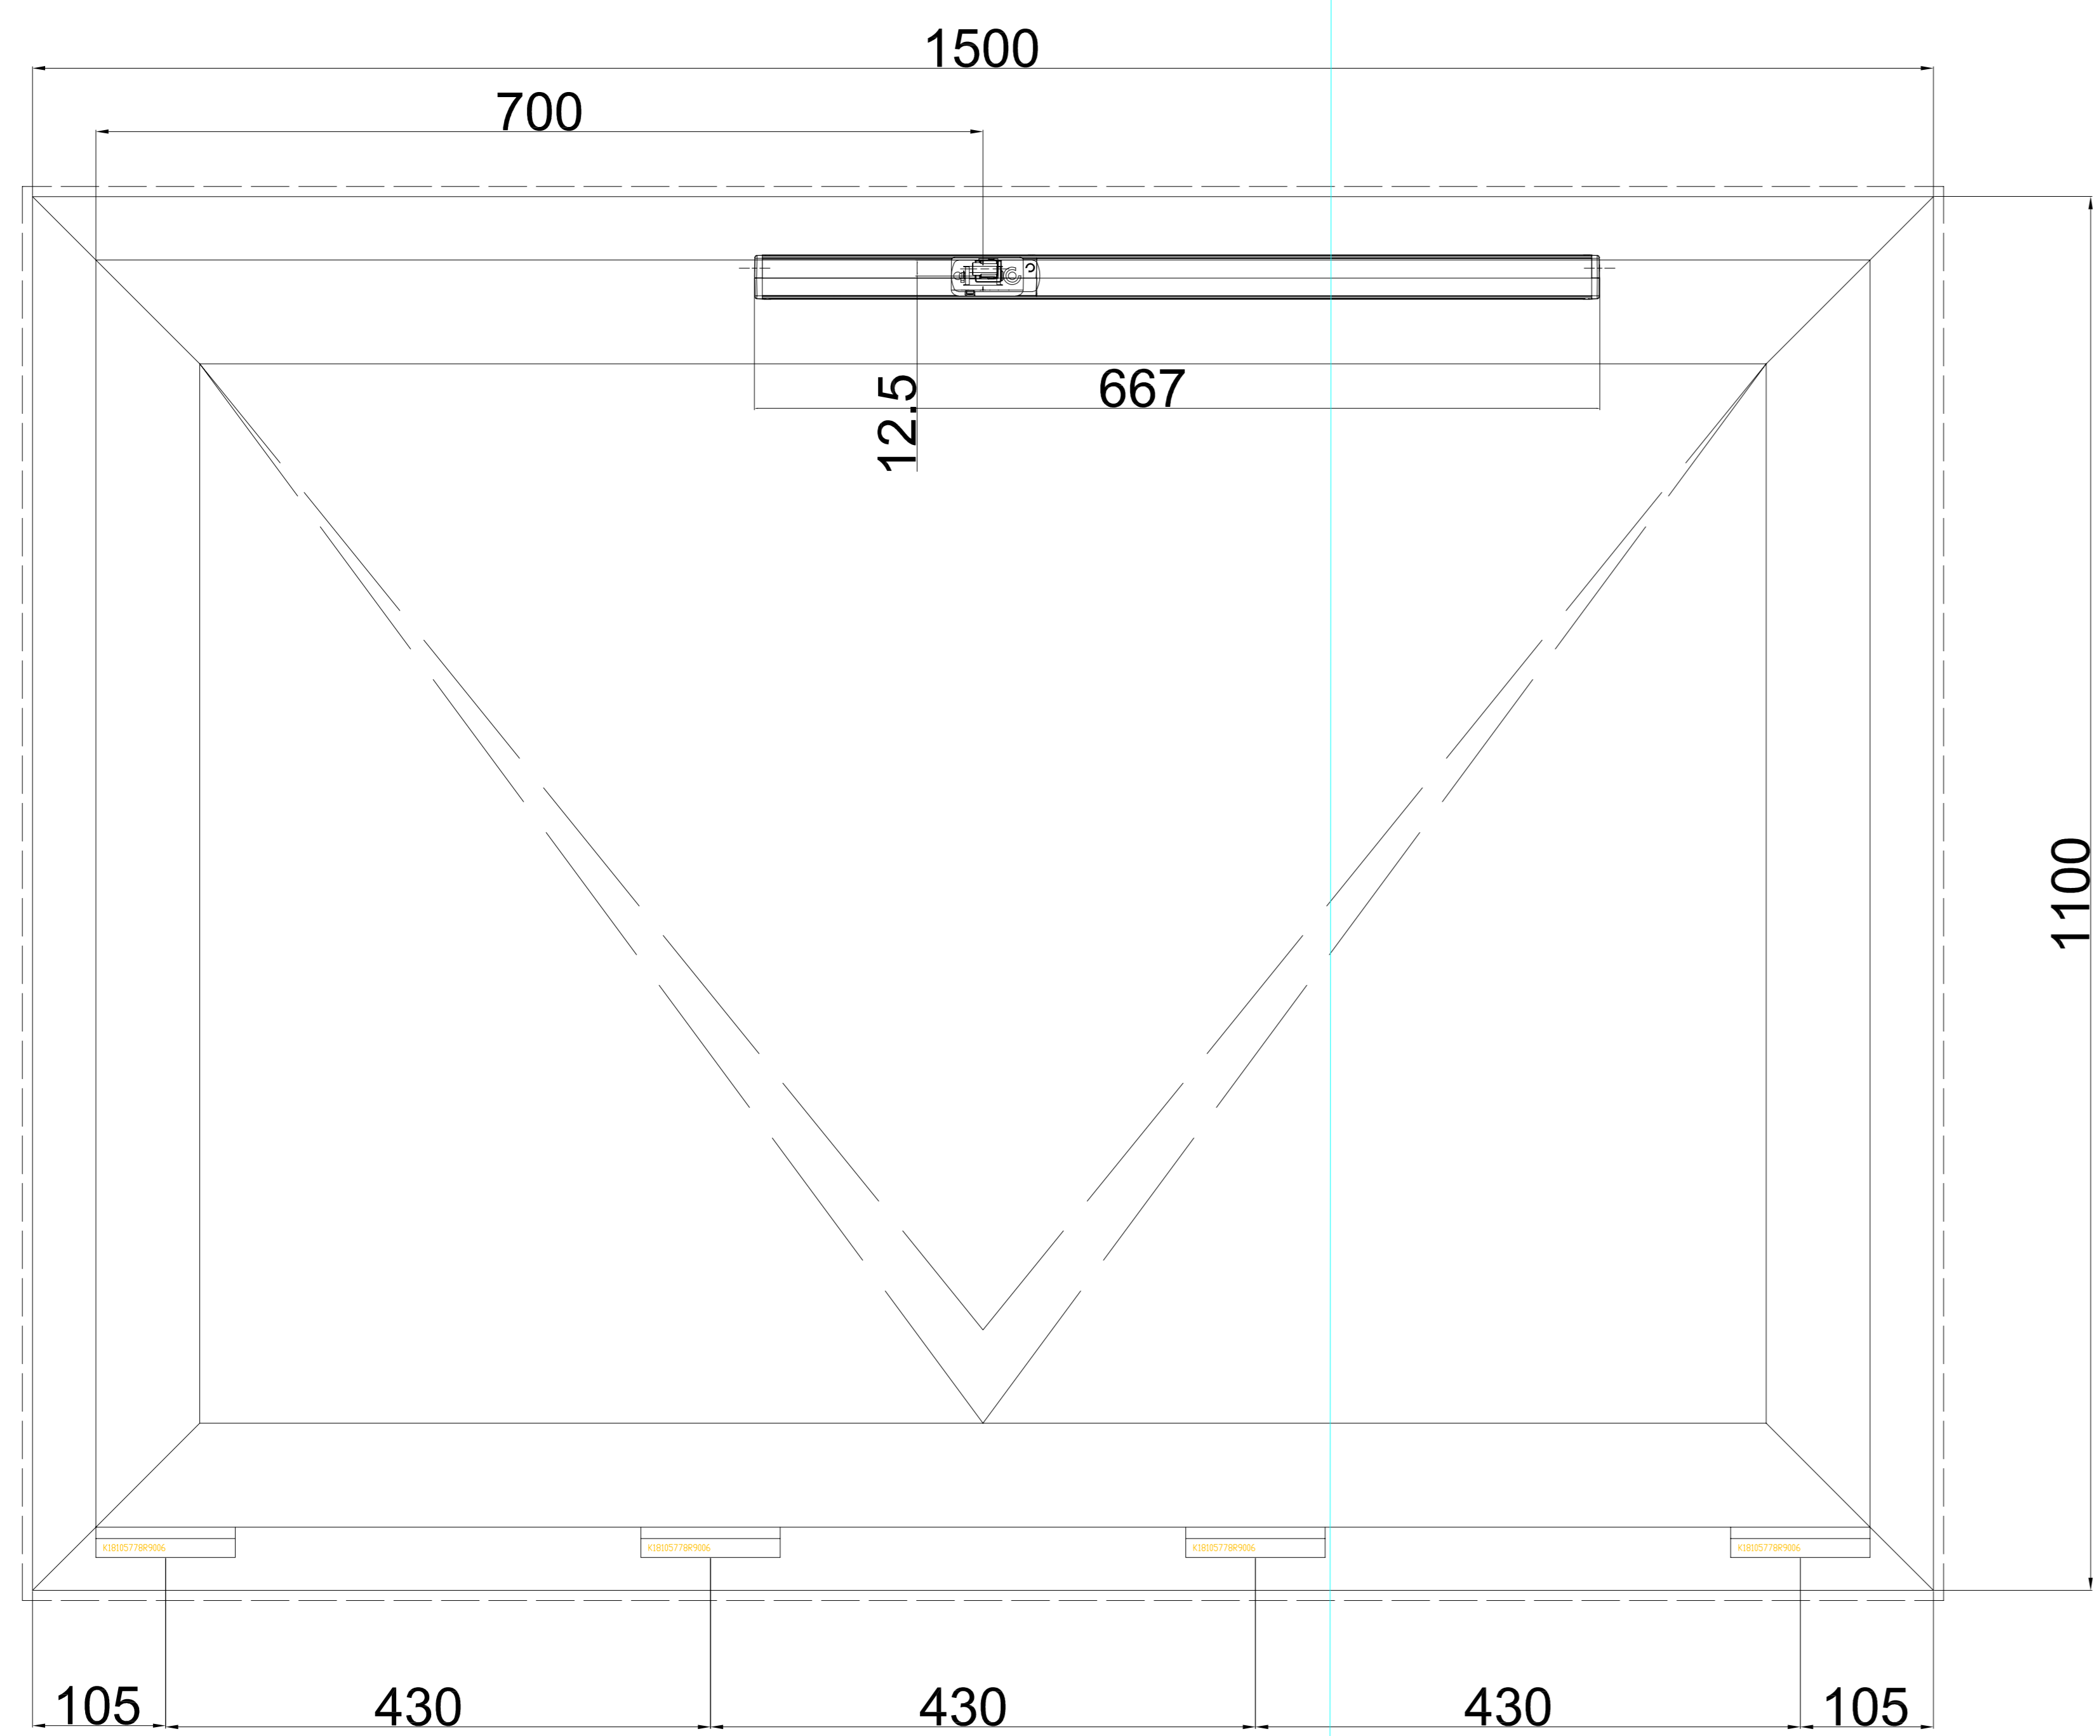


ACTUATOR MOUNTING POSITION

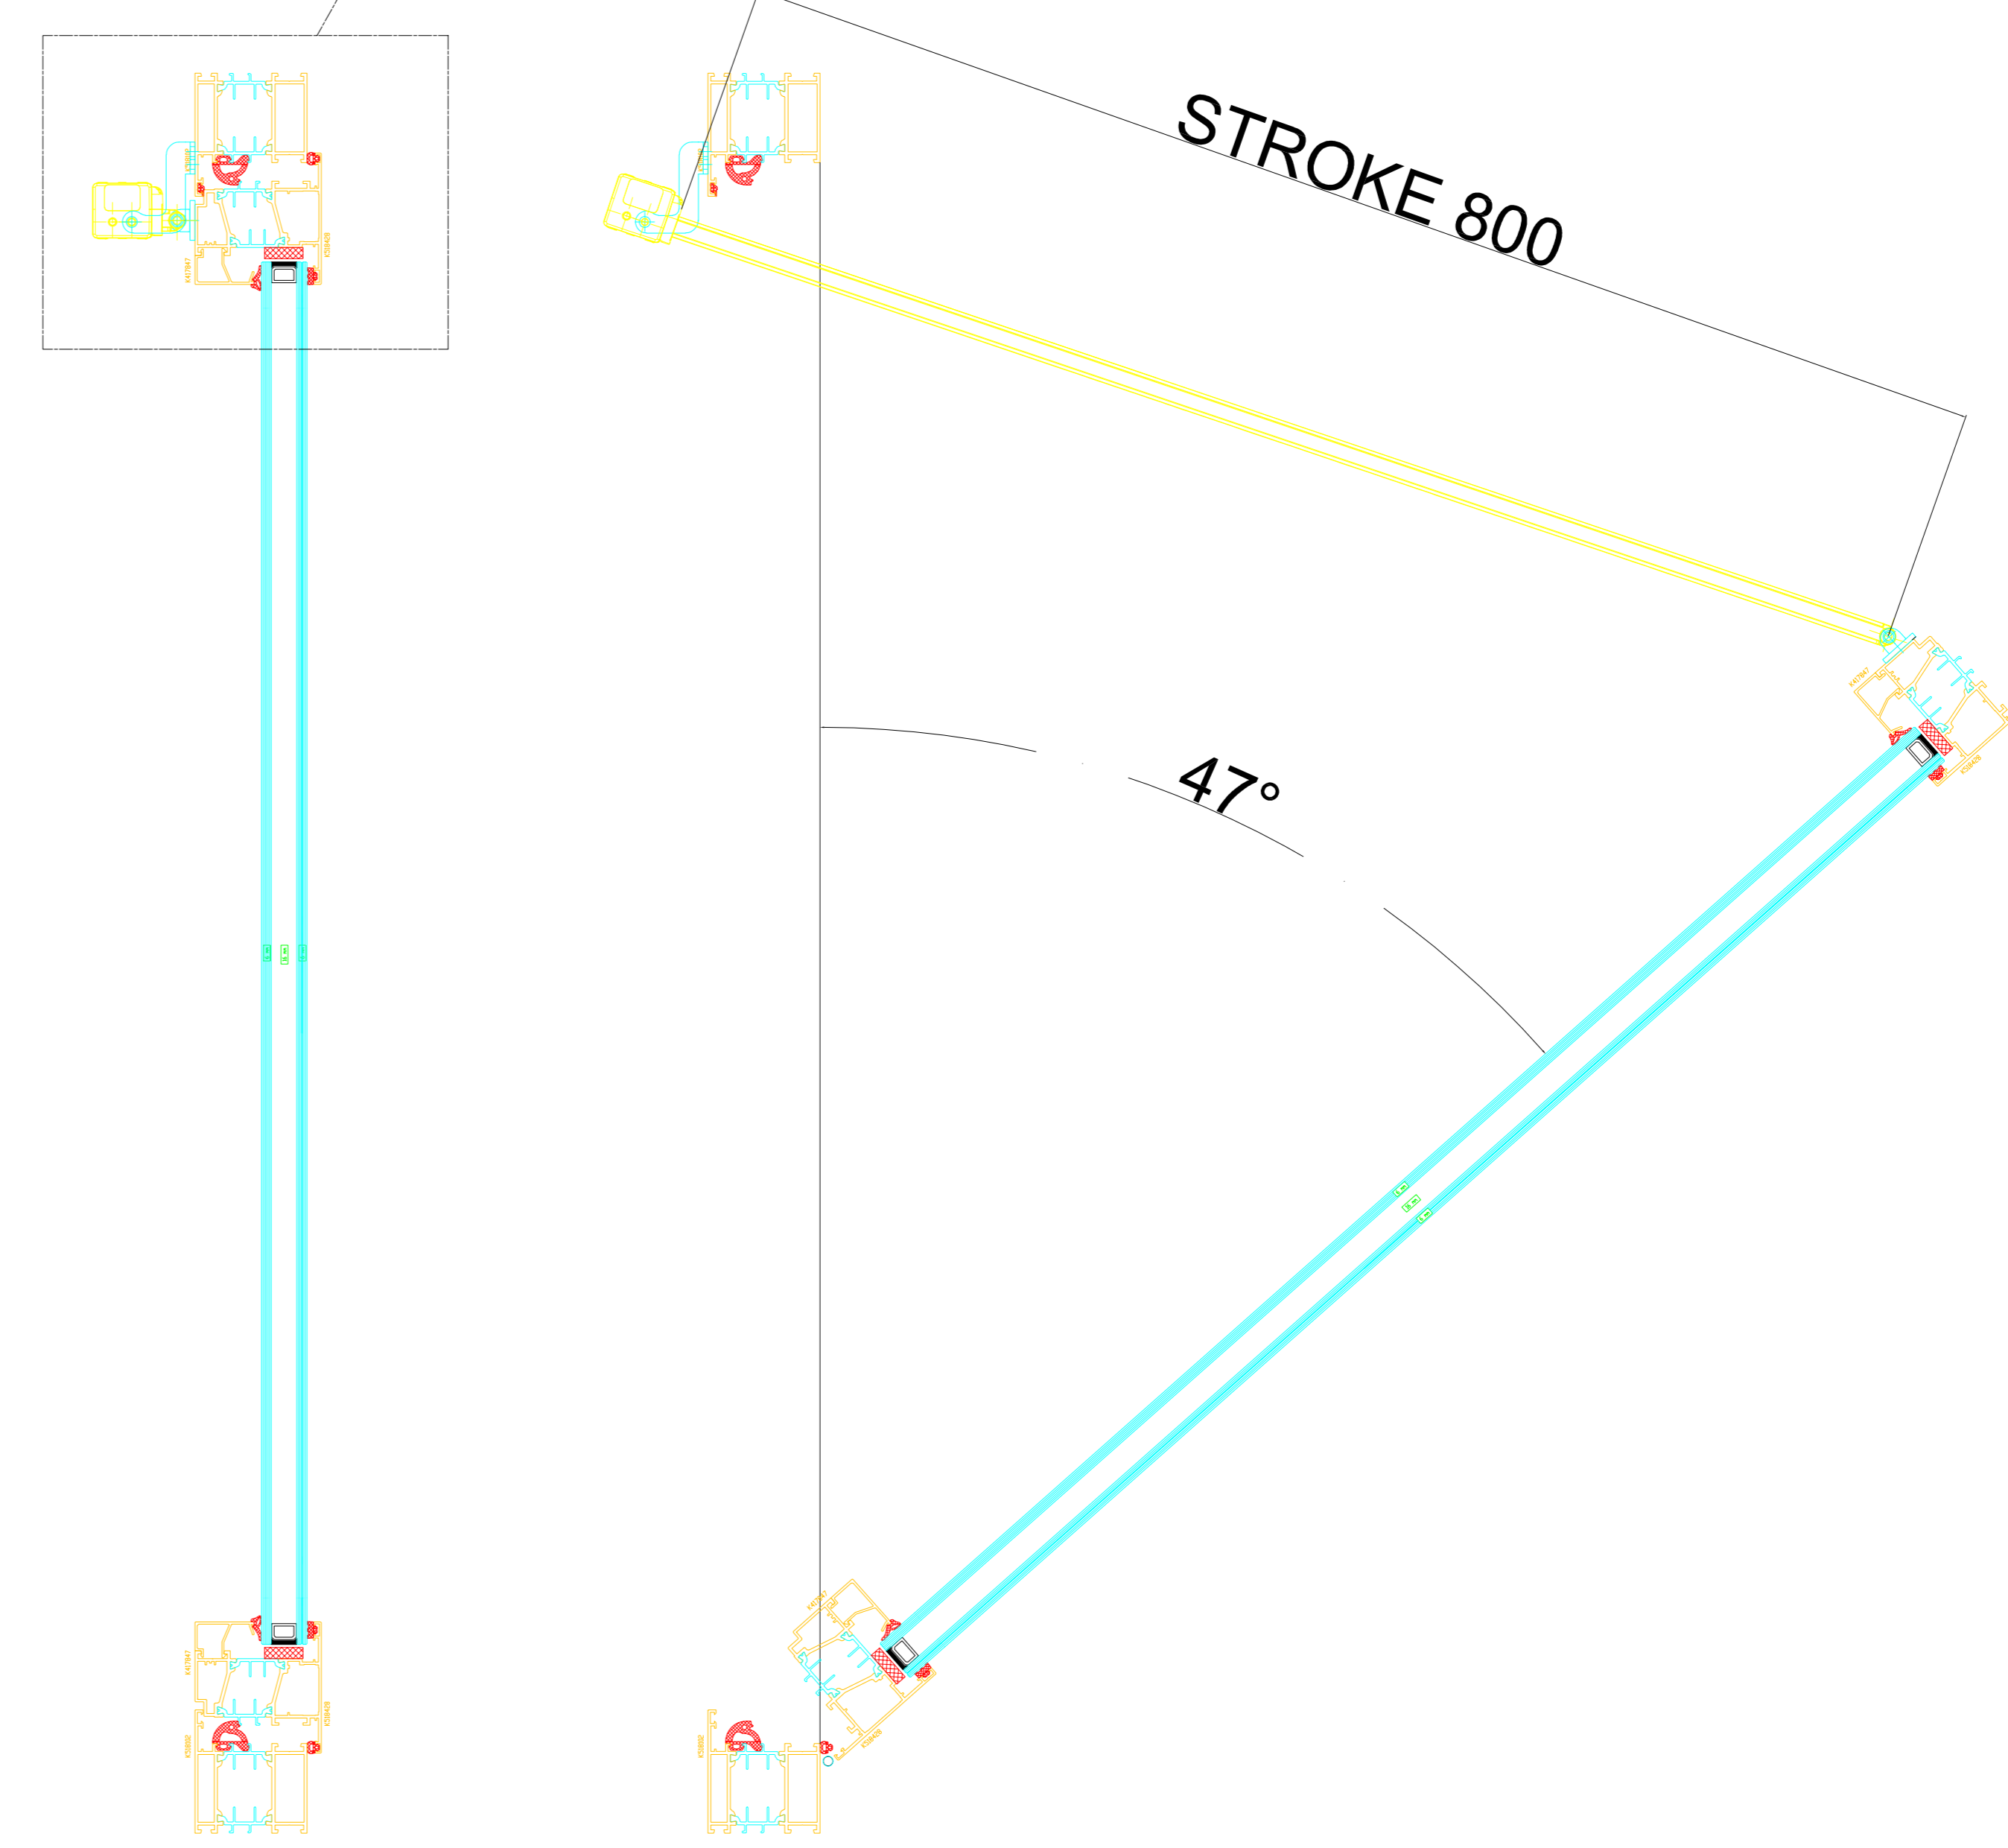

STRUCTURAL OPENING = 1500 WIDTH X 1100mm HIGH

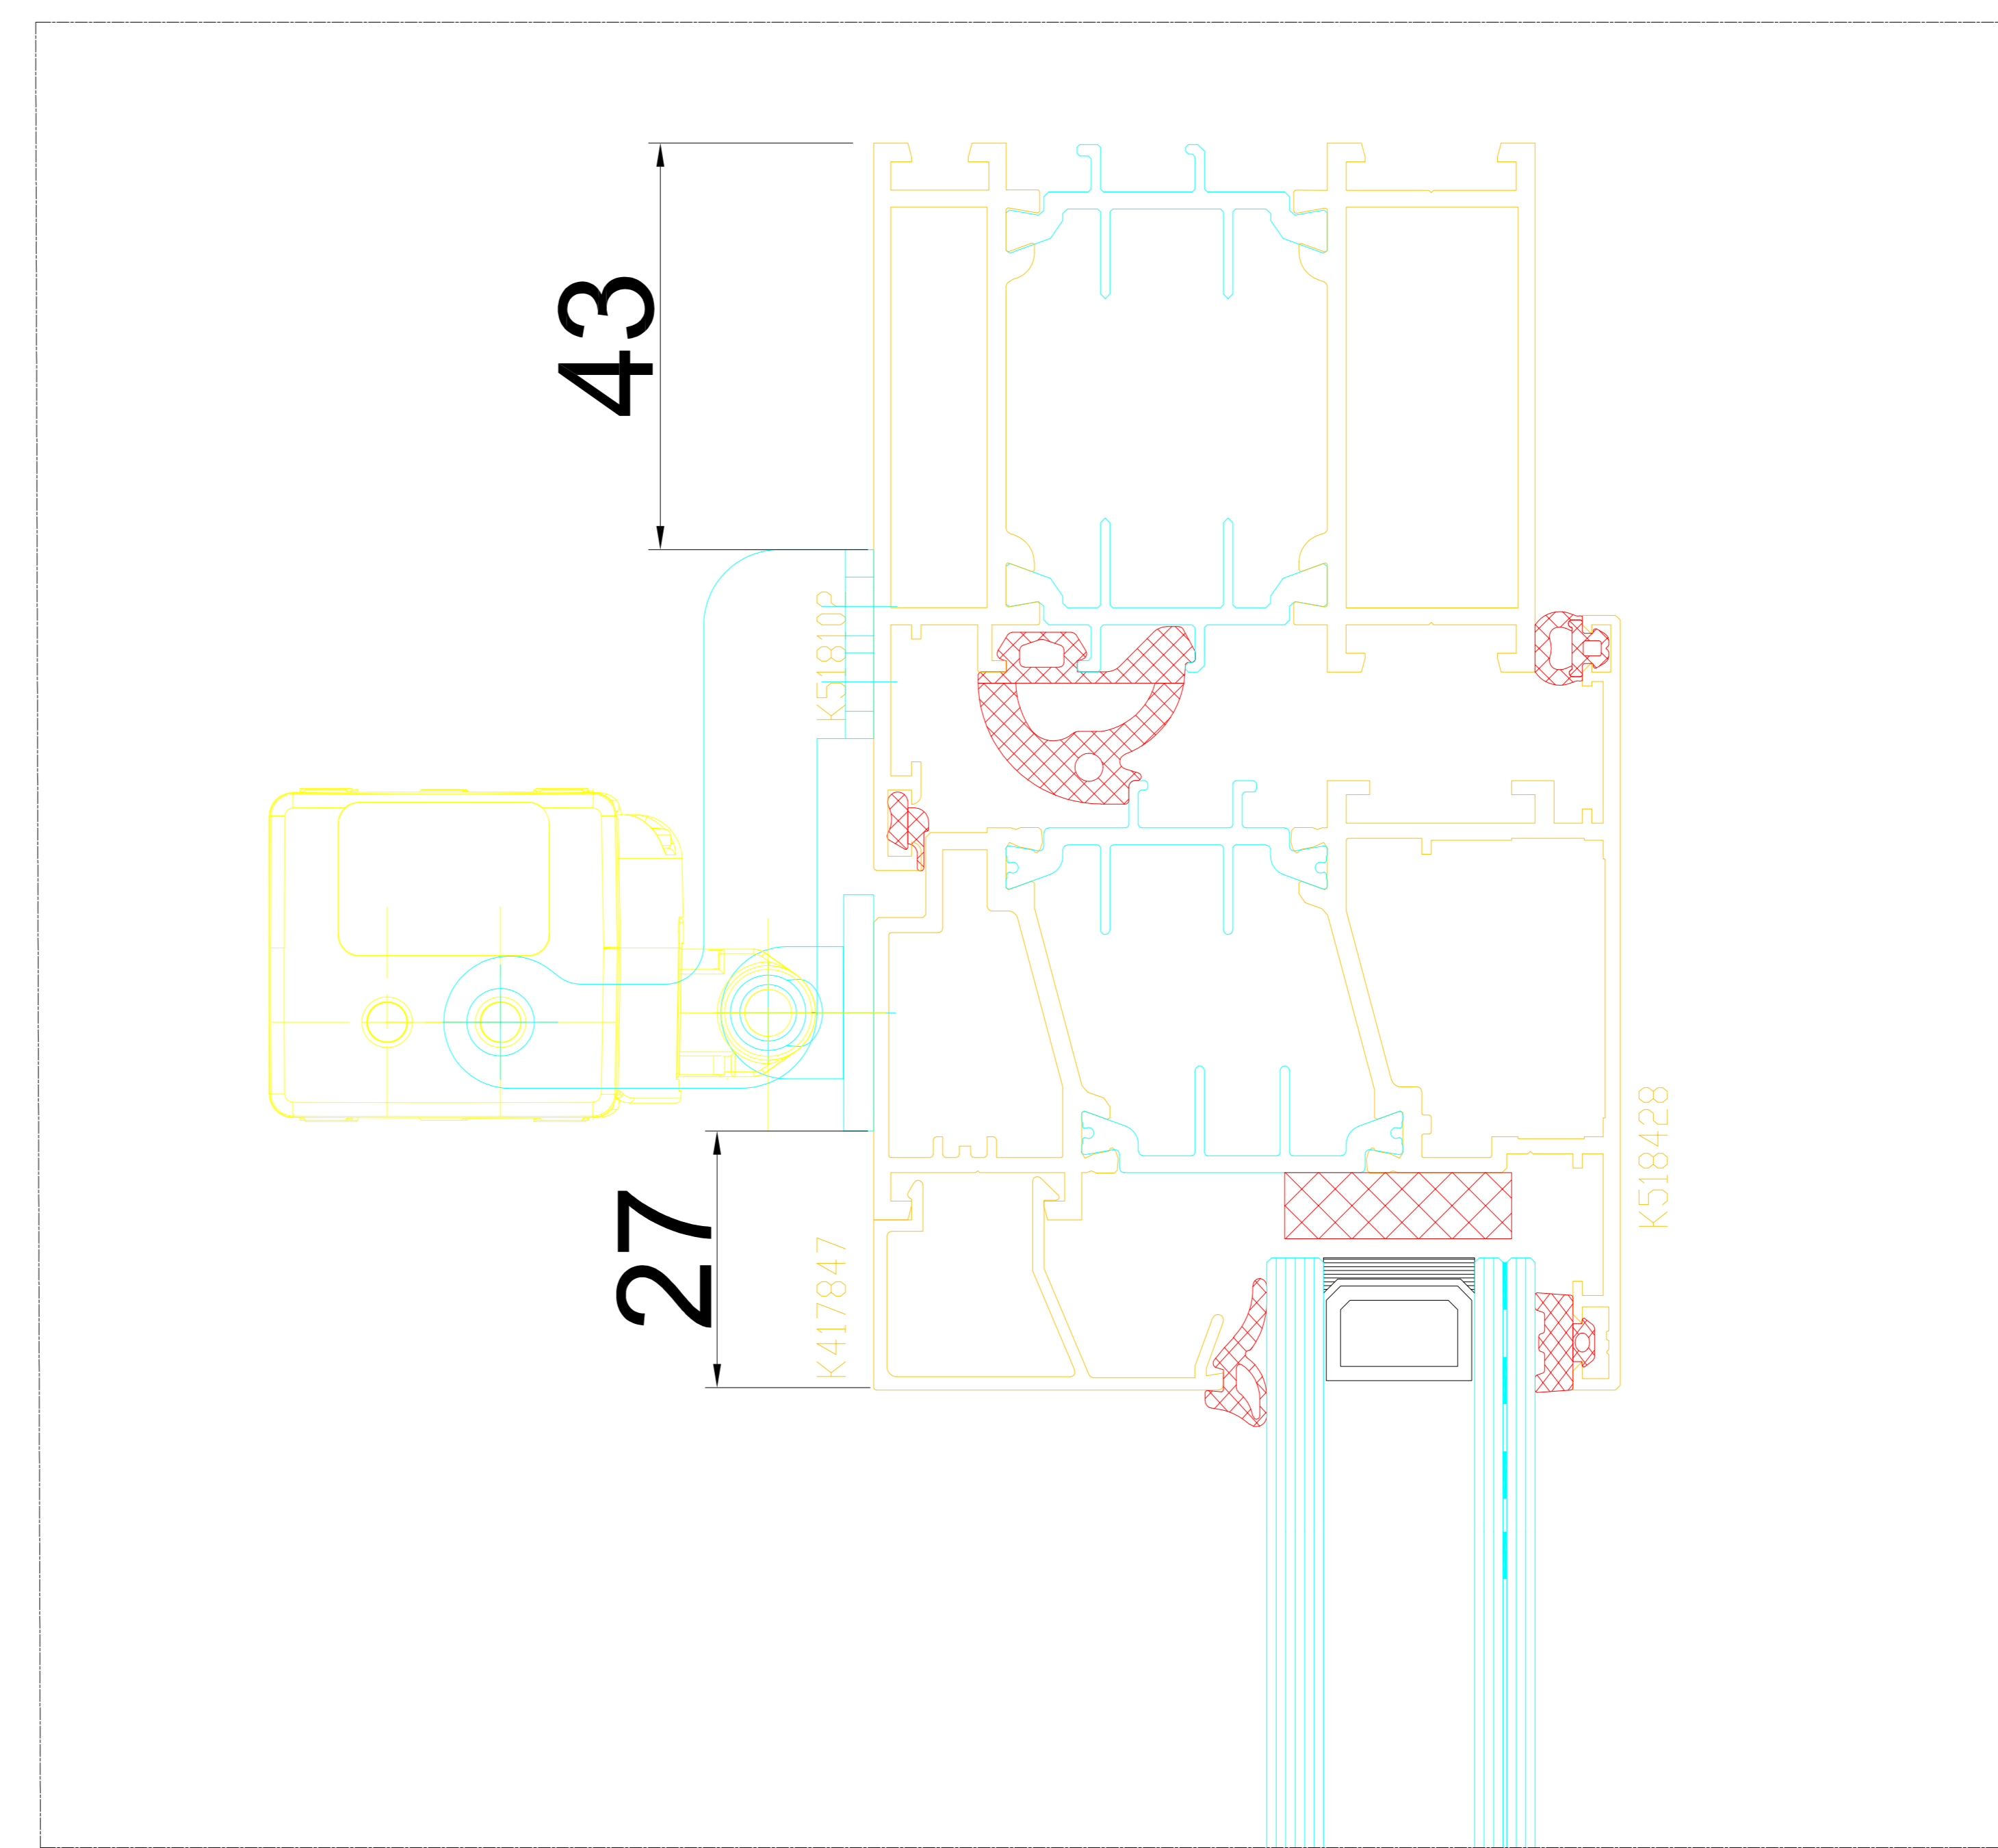

S-001 01 SECTION THROUGH

00	xxx		09.02.22
Rev.	Description	Date	
Issue Purpose:			
File/Job No:		Scale: NTS @A0	
Client:			
Site:			
Title: NSHEVEN12101-2 GLAZED CASEMENT BH00			
Drawn	Date	Checked	Date
K.G.	09.02.22	R.P.	09.02.22
Drawing No: SCS-DRW-01-V2_02-2022		Rev: 00	